


REVISIONS

Rev	Date	Description	Drawn	Checked	Approved
P1	09.08.22	First Issue	AZ	GKF	MJG
P2	24.08.22	South West Corner layout revised, egress stair added	MQ	GKF	GKF
P3	04.07.22	Issued for Planning	MQ	GKF	GKF
P4	01.08.22	Drawing re-tilled. Areas to N-E corner altered to retain more standing areas, seats added to south end of east stand in lieu of standing, hospitality seating added in front of hospitality boxes to Railway End stand, additional seats added to SE corner	MQ	GKF	GKF
P5	30.08.22	Railway End stand reverted to its initial state, new escape stairs retained. Main Stadium Floodlighting amended	AZ	AZ	GKF
P6	09.09.22	Bar, Store and WC to NE corner omitted. Issued for Planning	AZ	AZ	GKF
P7	15.09.22	Canopy over Main Entrance to Offices omitted. Issued for Planning	AZ	AZ	GKF

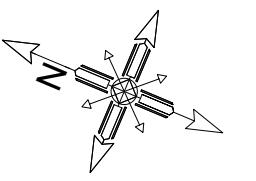

PLANNING

© WARD MCHUGH ASSOCIATES LIMITED 2022  
Copyright in this document belongs to Ward McHugh Associates Limited and all rights in it are reserved by the owner. No part of this drawing may be copied, transferred or made available to users other than the original recipient involving electronically without prior permission from Ward McHugh Associates Limited.

CLIENT

Axiom Yorkshire Ltd  
and Castleford Tigers  
RLFC Ltd



PROJECT TITLE

Proposed major upgrade  
to the Castleford Tigers Stadium,  
Wheldon Road, Castleford

DRAWING TITLE

Proposed Stadium  
First Plan Floor



ARCHITECTS  
PLANNERS  
INTERIOR DESIGNERS  
NORFOLK HOUSE  
STAFFORD LANE  
SHEFFIELD S2 5HR  
TEL 0114 268 3322  
www.wma-architects.co.uk

SCALE

1:250 (A1)

PROJECT NO.


7468

DRAWING NO.

102

REV

P7

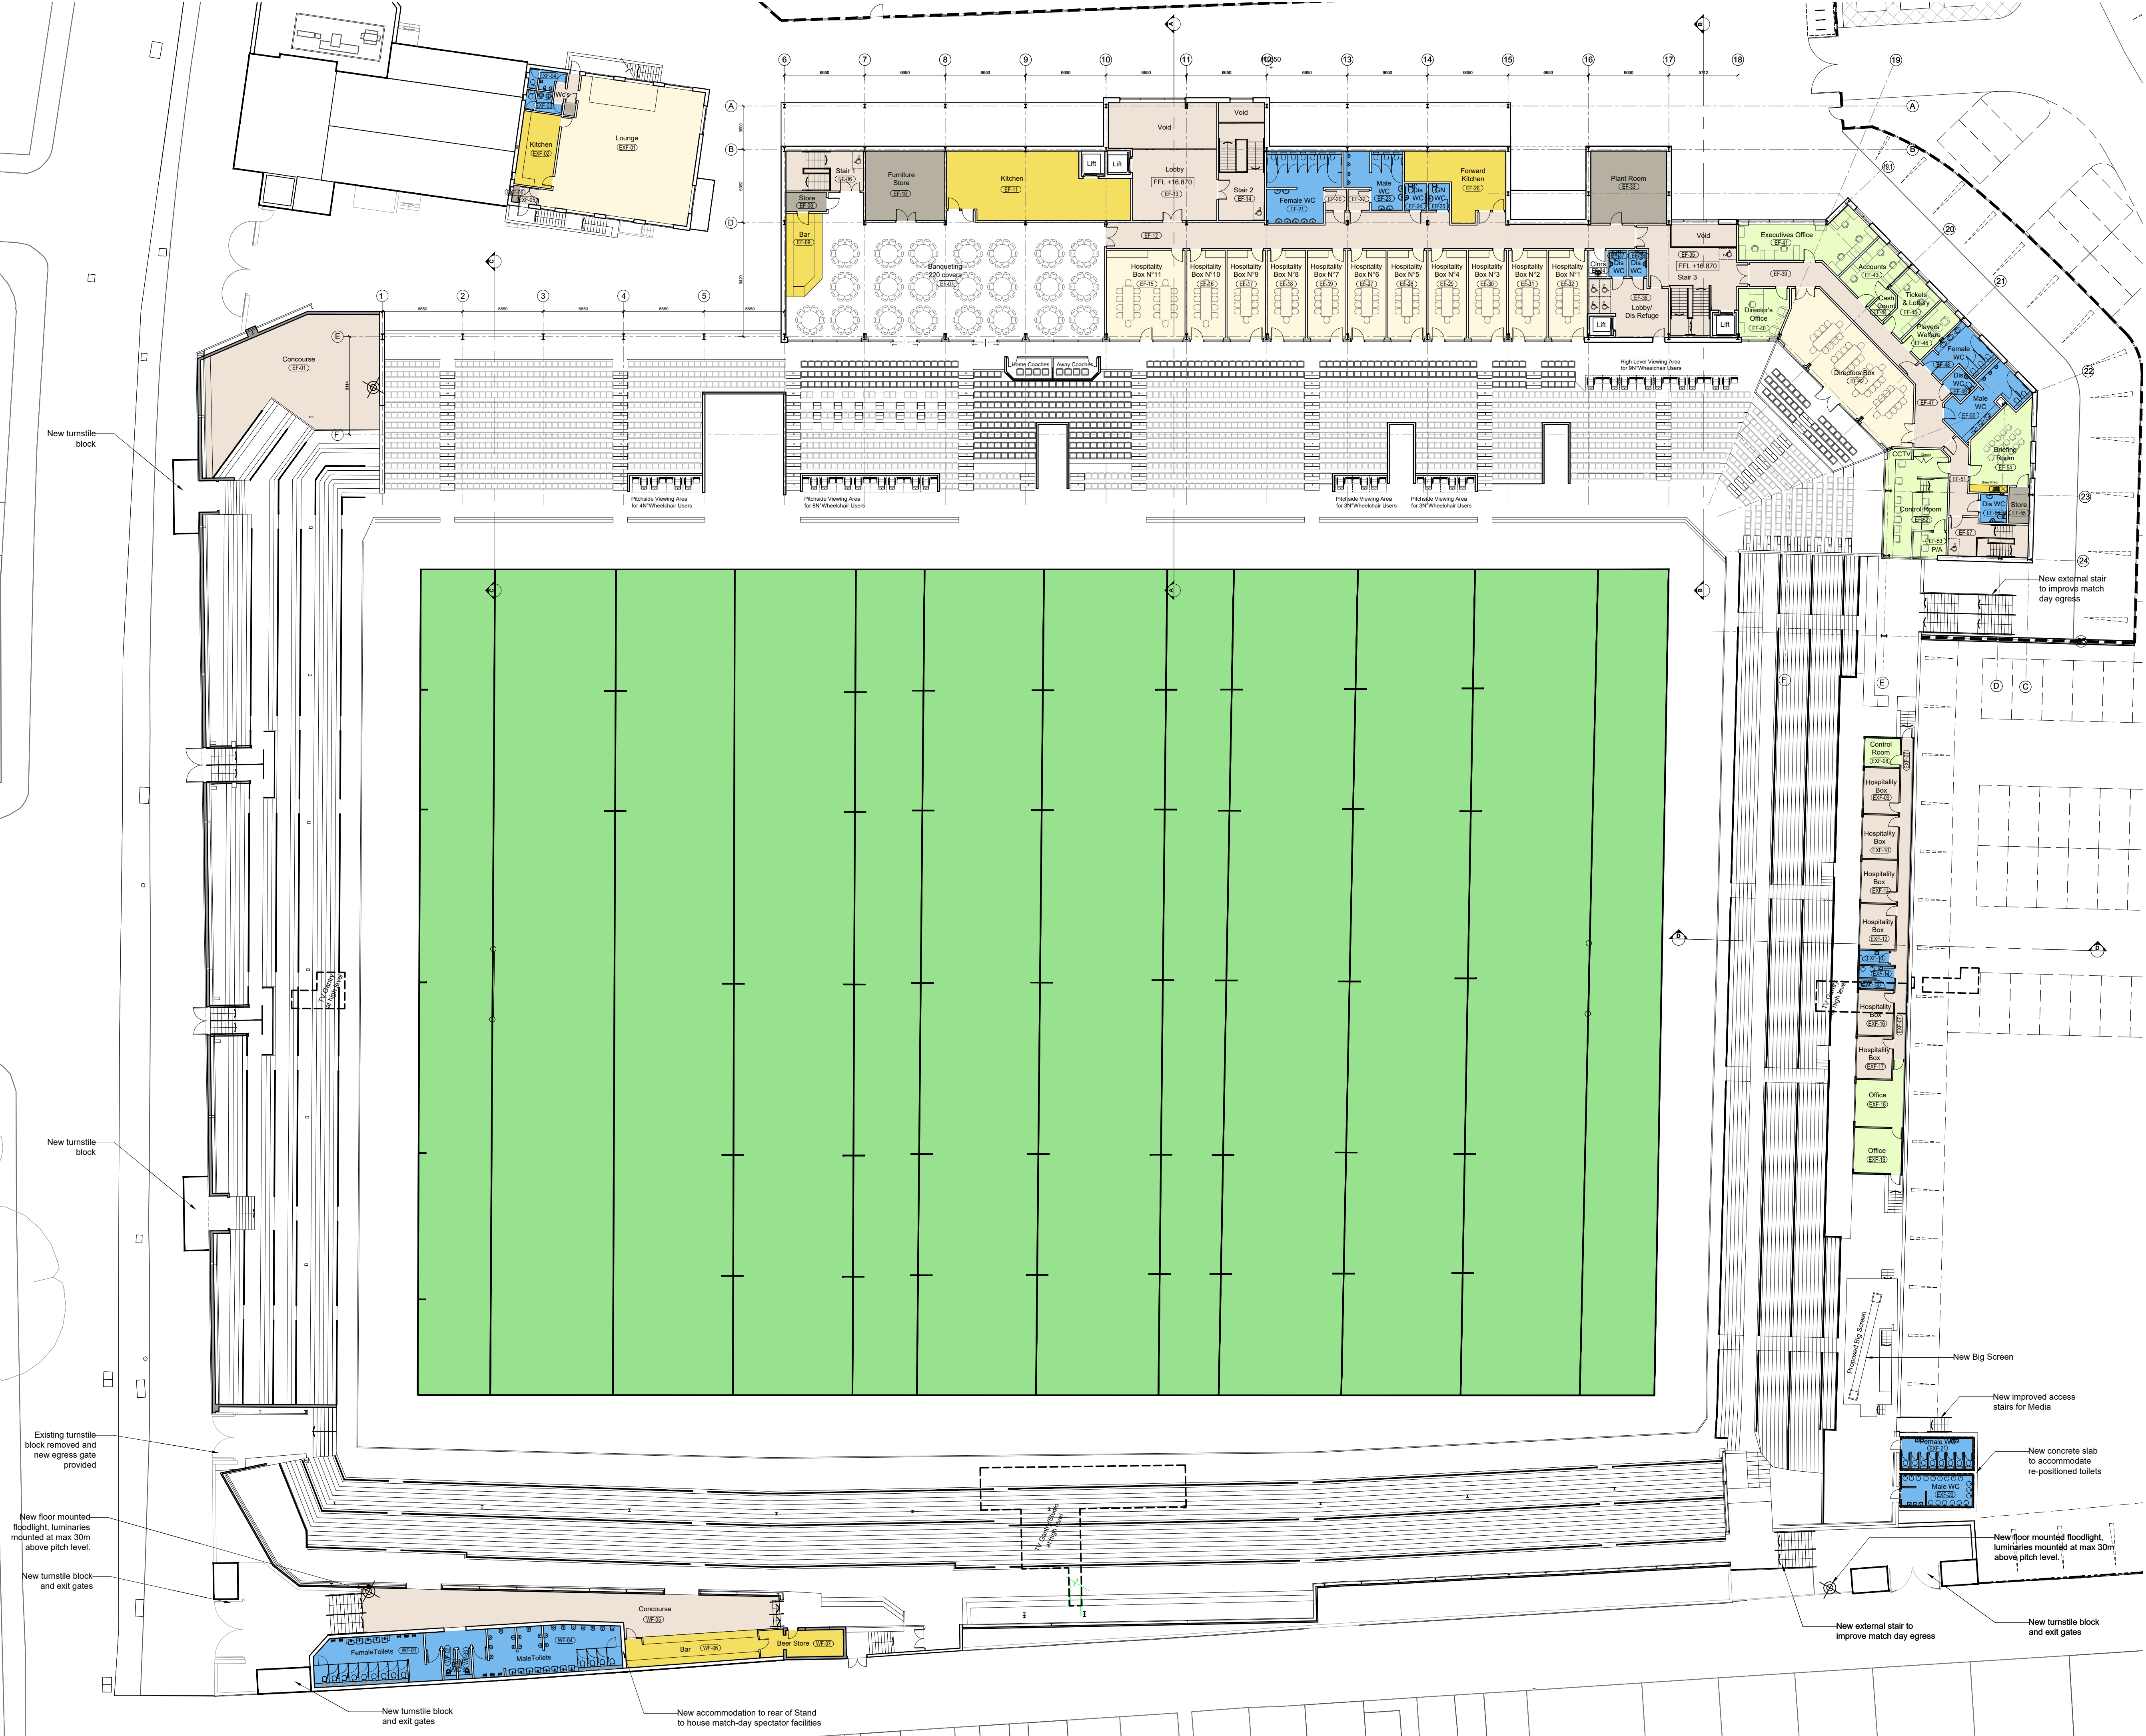

Proposed Stadium First Floor