
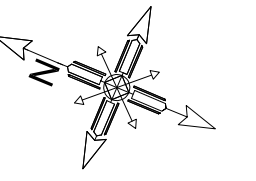


This document should not be relied on or used in circumstances other than those for which it was originally prepared and for which Ward McHugh Associates was commissioned. Ward McHugh Associates accepts no responsibility for its document to any parties other than the person to whom it was commissioned. Do not scale from this drawing. All dimensions to be checked on site. Report any discrepancies immediately.

CAD FILE NAME: P:\Projects\7468\Drawings\Bound\7468-103

REVISIONS					
Rev	Date	Description	Drawn	Checked	Approved
P1	09.06.22	First Issue	MG	GKF	MJG

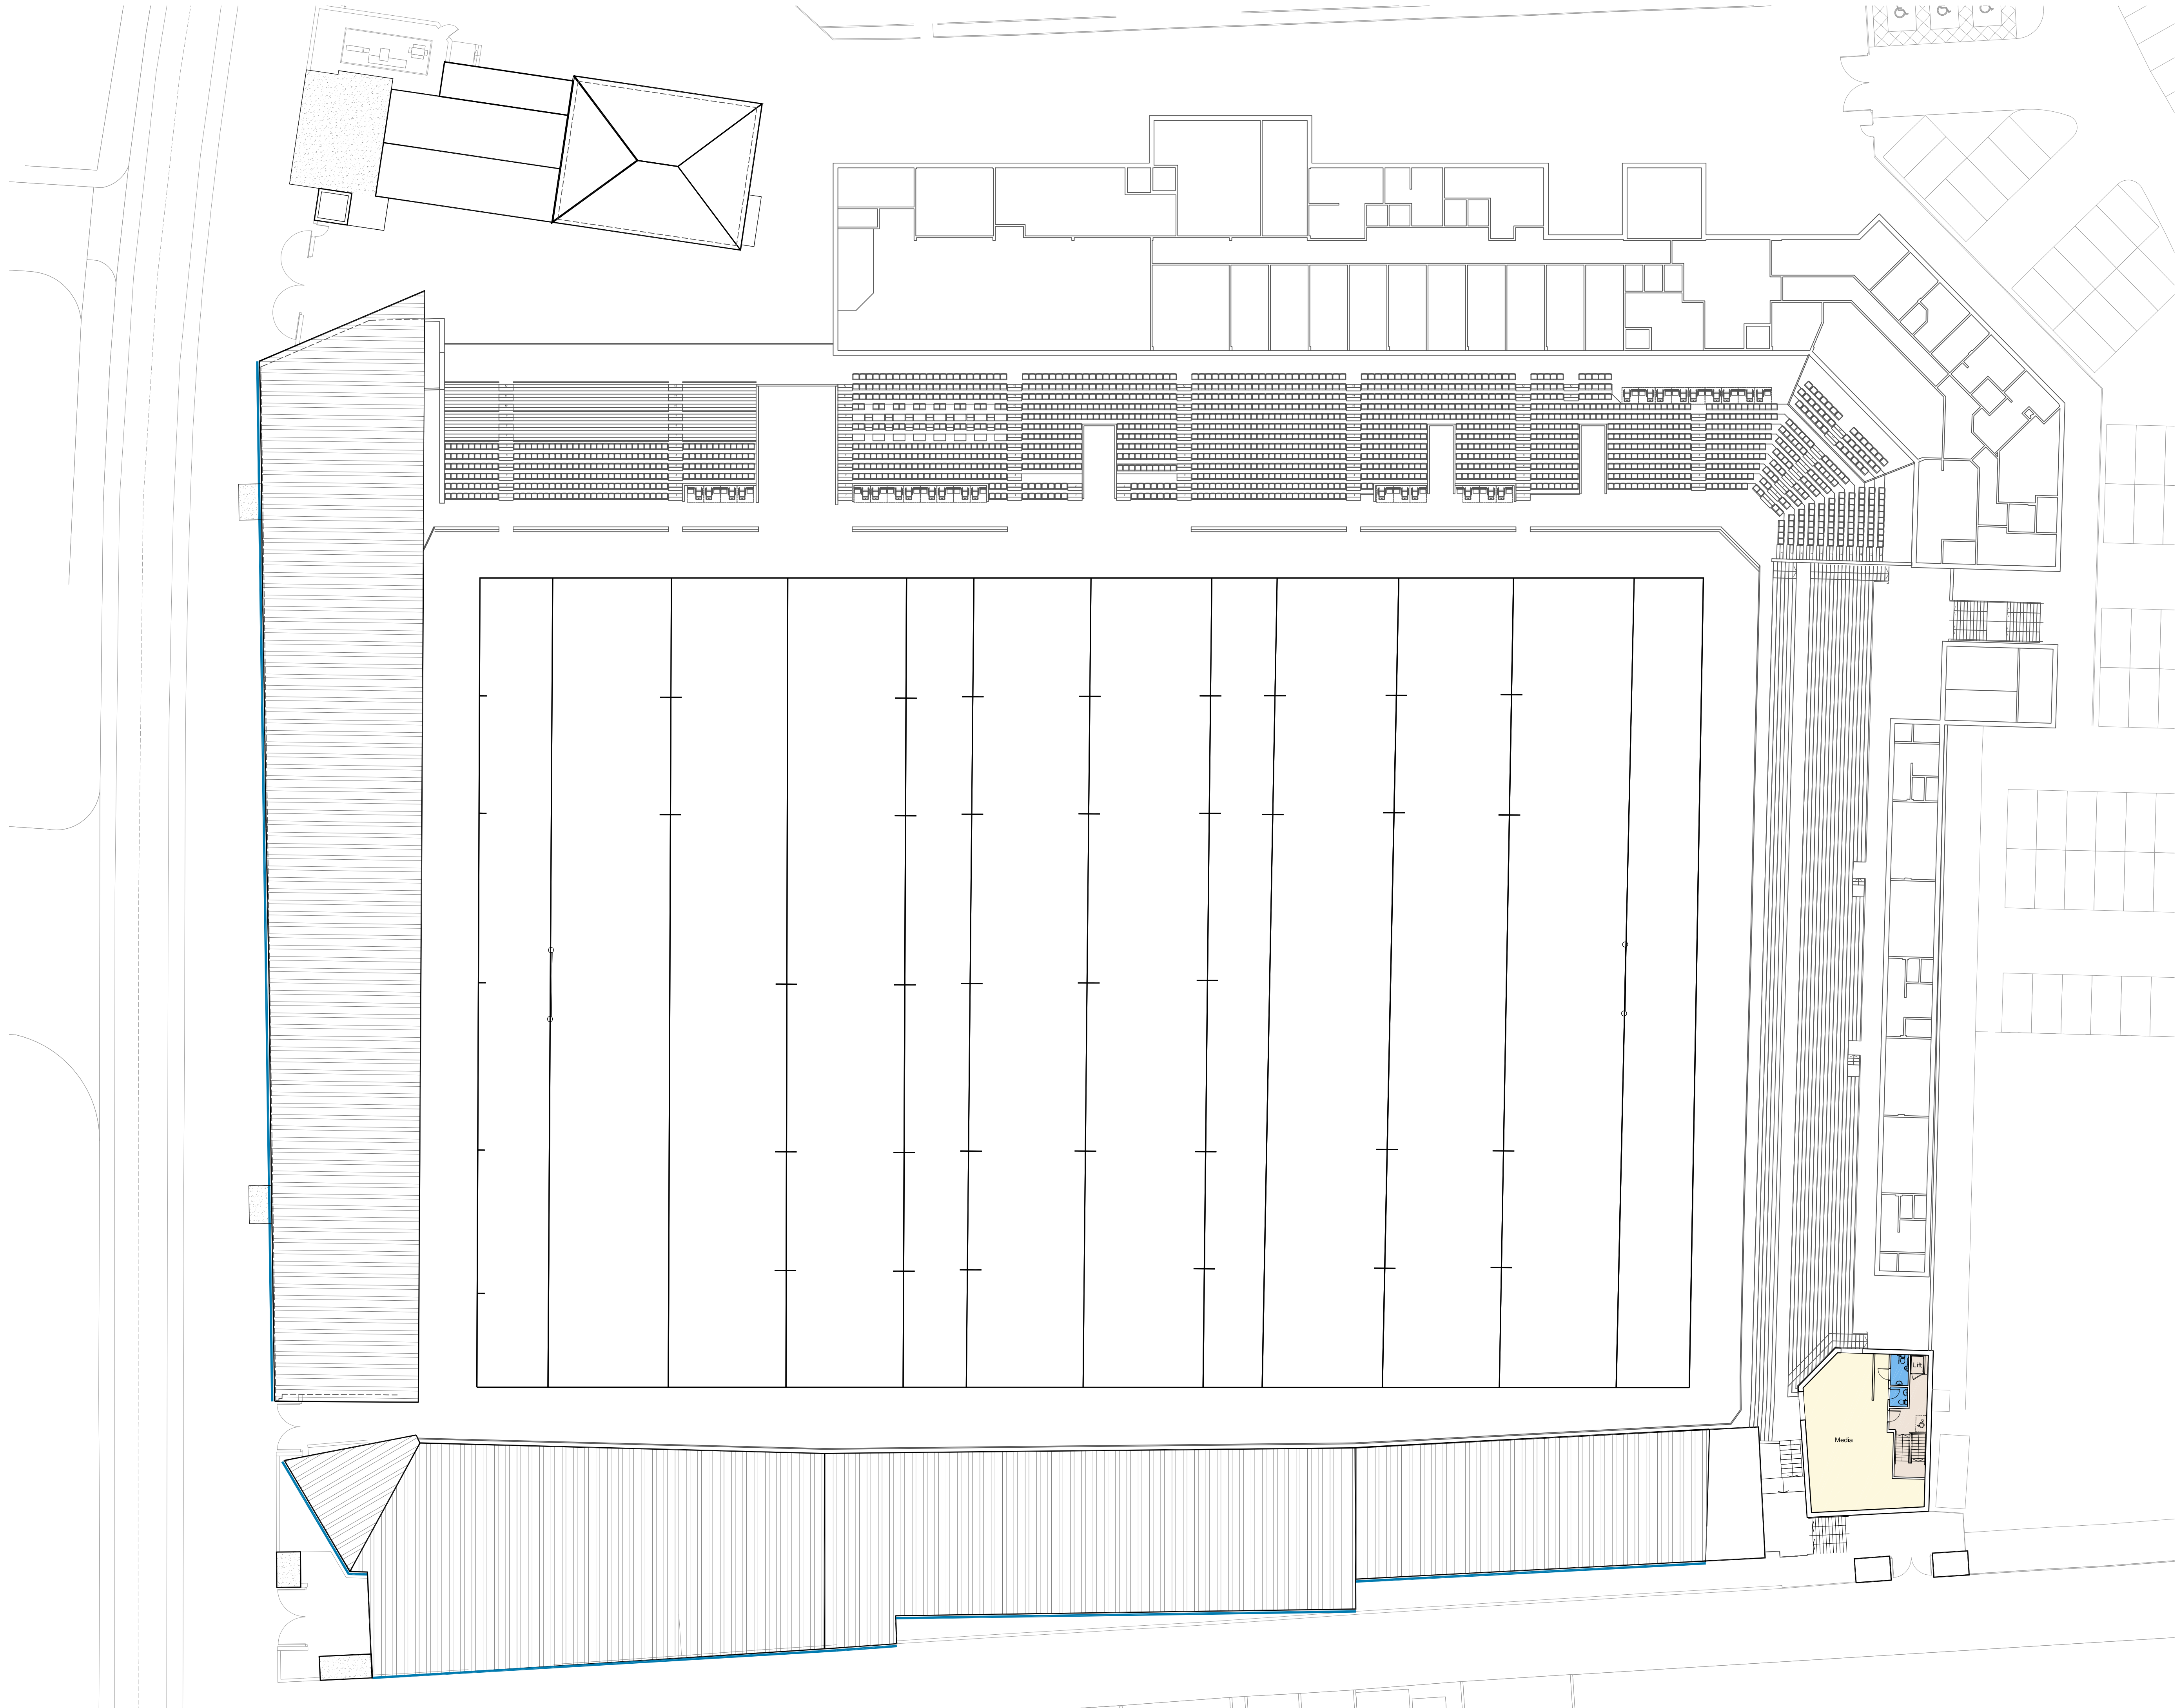

**Preliminary**

© WARD MCHUGH ASSOCIATES LIMITED 2022  
 Copyright in this document belongs to Ward McHugh Associates Limited and all rights in it are reserved by the owner. No part of this drawing, may be copied, transferred or made available to users other than the original recipient (including electronically) without prior permission from Ward McHugh Associates Limited.

CLIENT  
 Castleford Tigers



PROJECT TITLE  
 Proposed new East Stand  
 and Redevelopment  
 of the Mend-a-Hose Stadium

DRAWING TITLE  
 Proposed Stadium  
 Second Plan Floor



SCALE  
 1:250 (A1)

PROJECT NO. 7468      DRAWING NO. 103      REV. P1